


FALL PREVENTION AND THE PROTECTION OF OPENABLE WINDOWS

Figure 1 Flowchart to Determine Fall Prevention Requirements as Prescribed by the National Construction Code

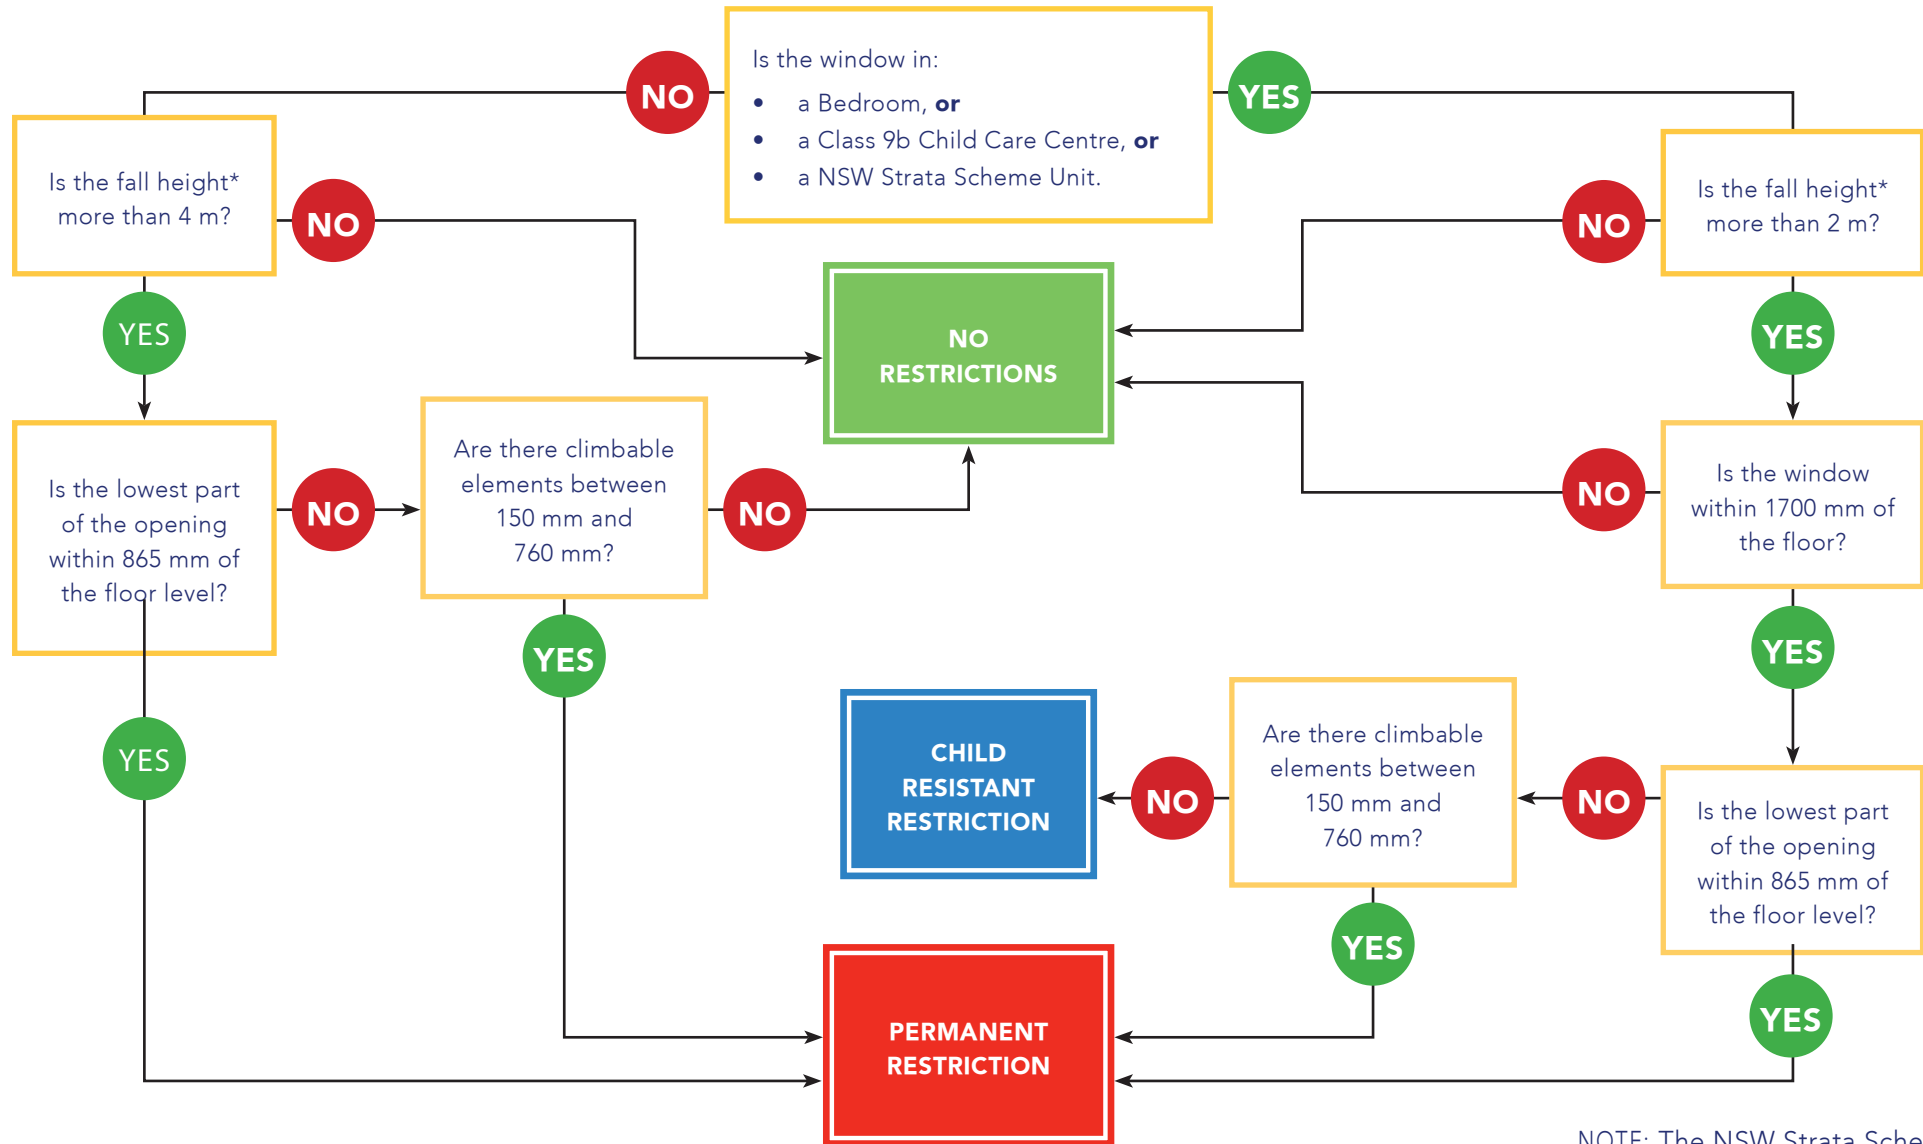

* Measured from the floor.

NOTE: The NSW Strata Scheme does not require devices to be permanent.